




30 0 30 60 90
SCALE IN FEET

ap anderson
perry
& associates, inc.

CITY OF
HERMISTON, OREGON
HARPER RD - GEER RD - N. 1ST PLACE
INTERSECTION IMPROVEMENTS
SITE PLAN
CONCEPTUAL OPTION 4

FIGURE
4

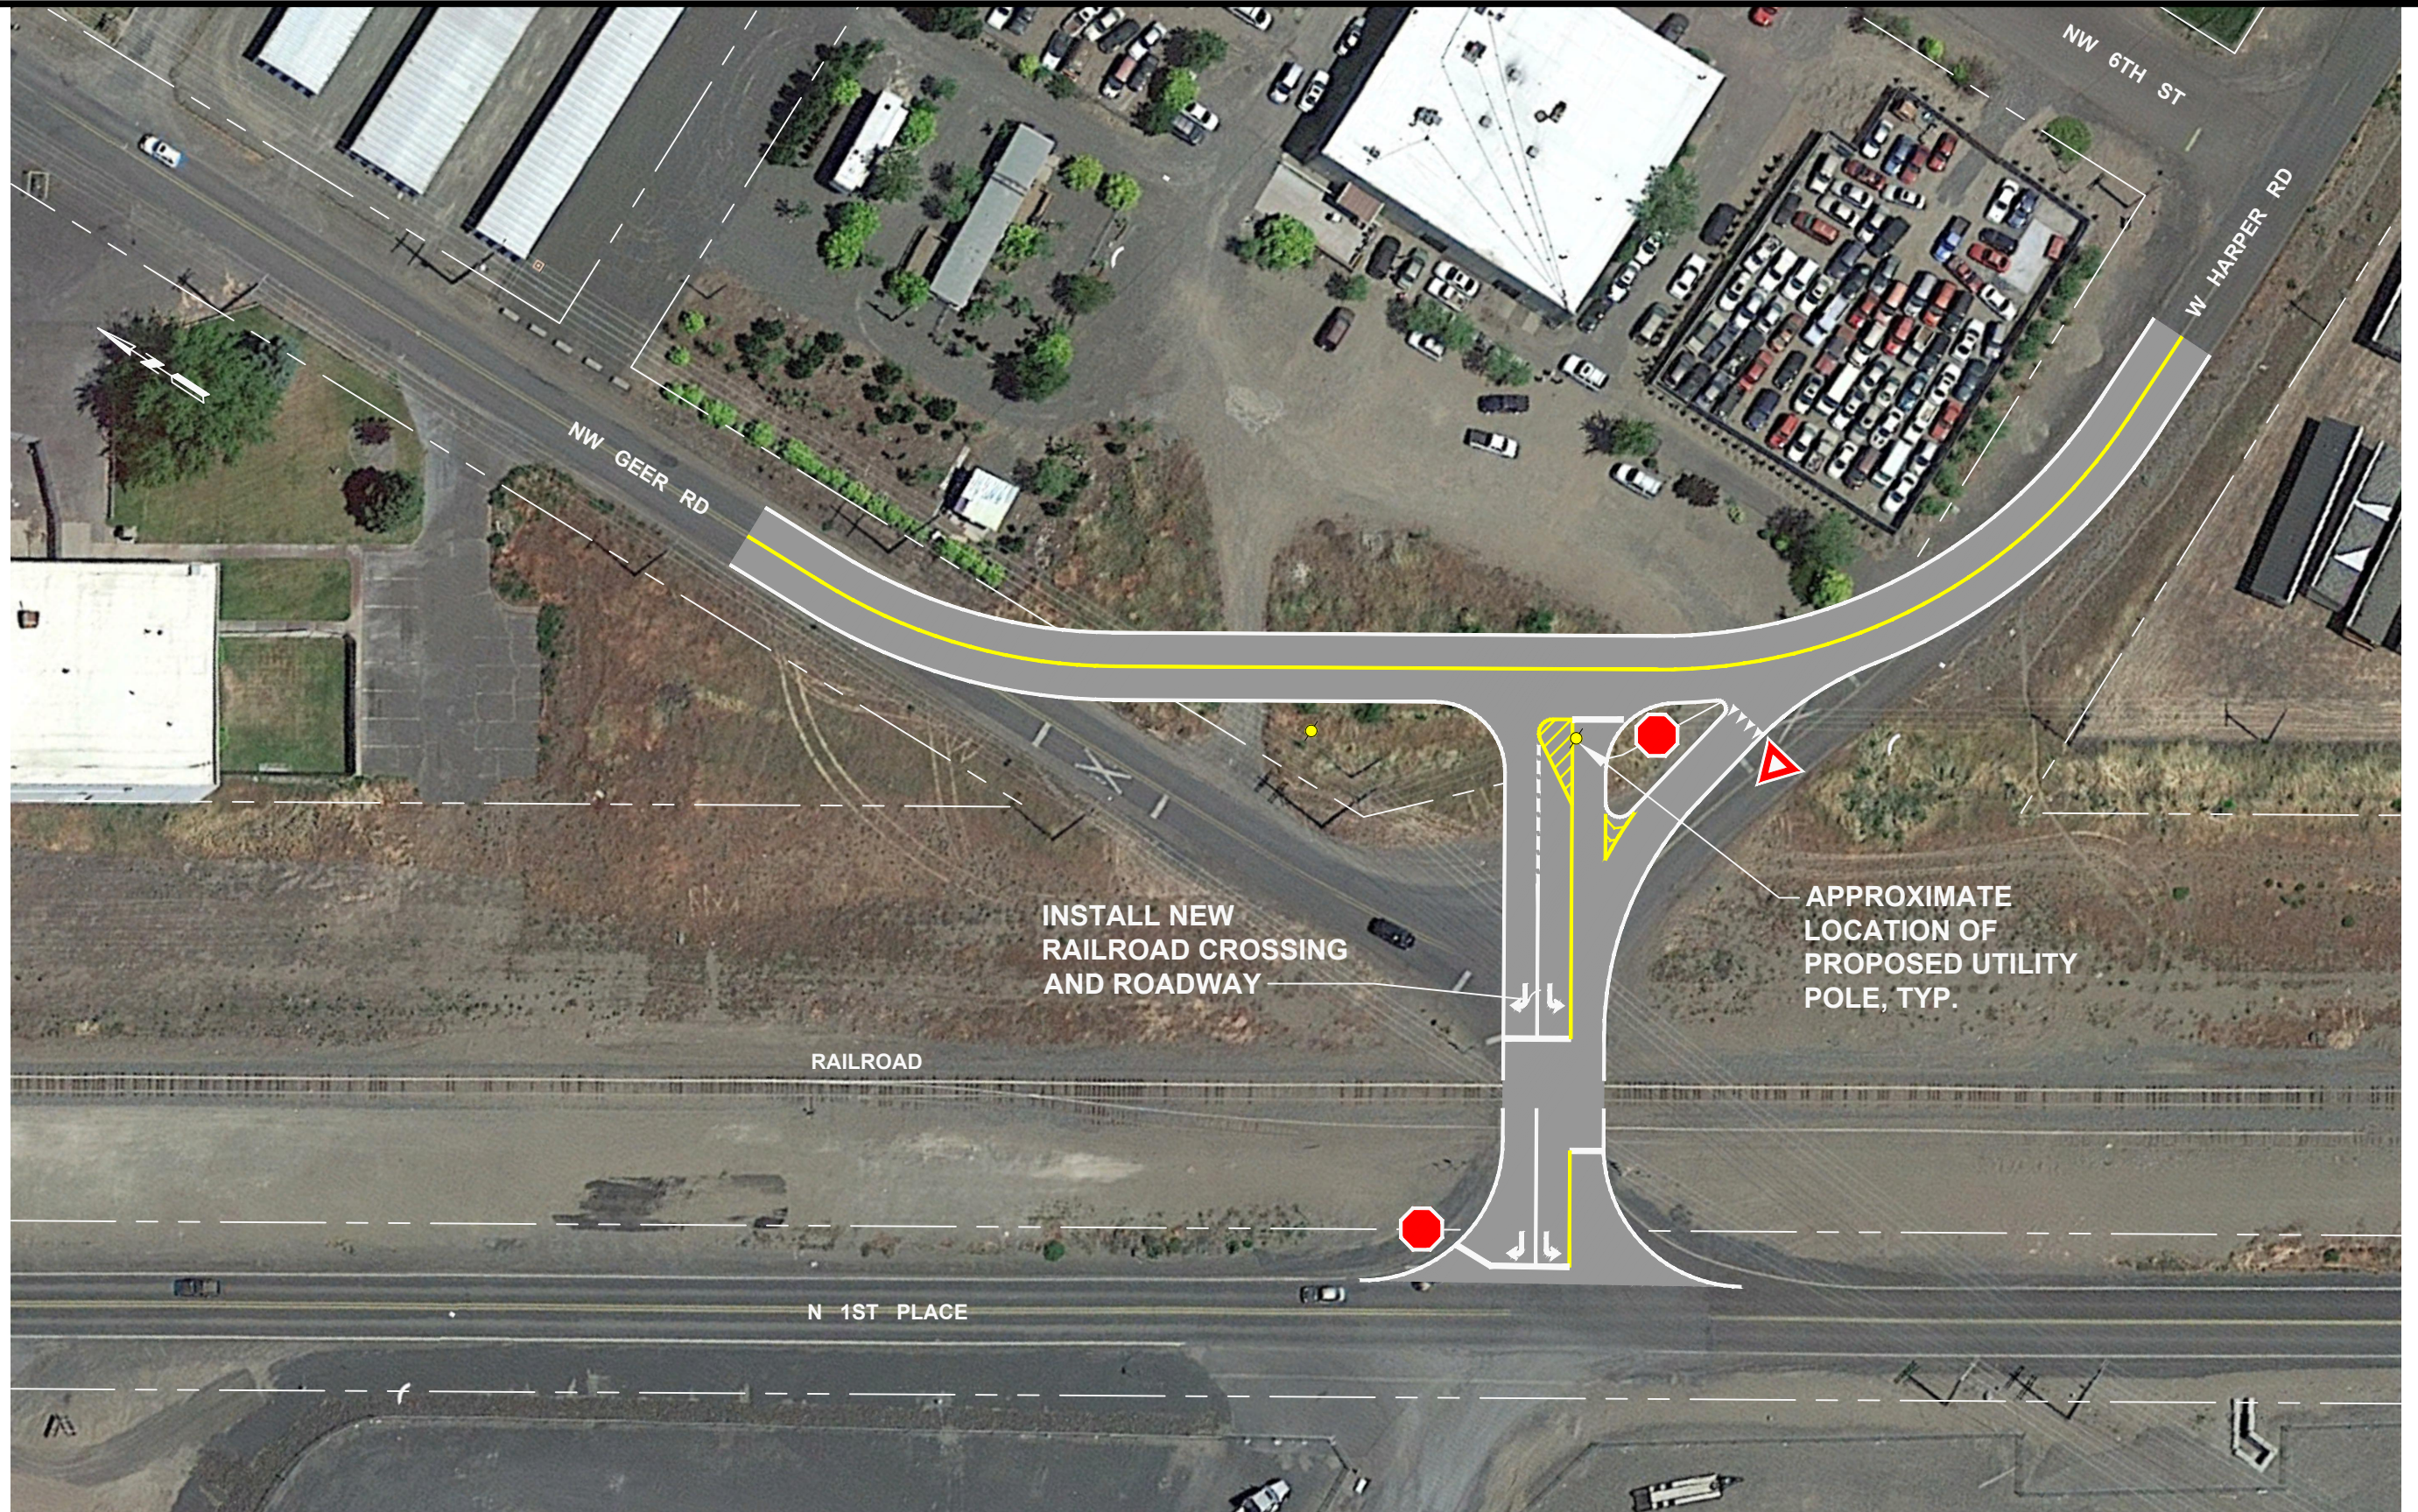


30 0 30 60 90
SCALE IN FEET

ap anderson
perry
& associates, inc.

CITY OF
HERMISTON, OREGON
HARPER RD - GEER RD - N. 1ST PLACE
INTERSECTION IMPROVEMENTS
CONCEPTUAL SITE PLAN

FIGURE
1

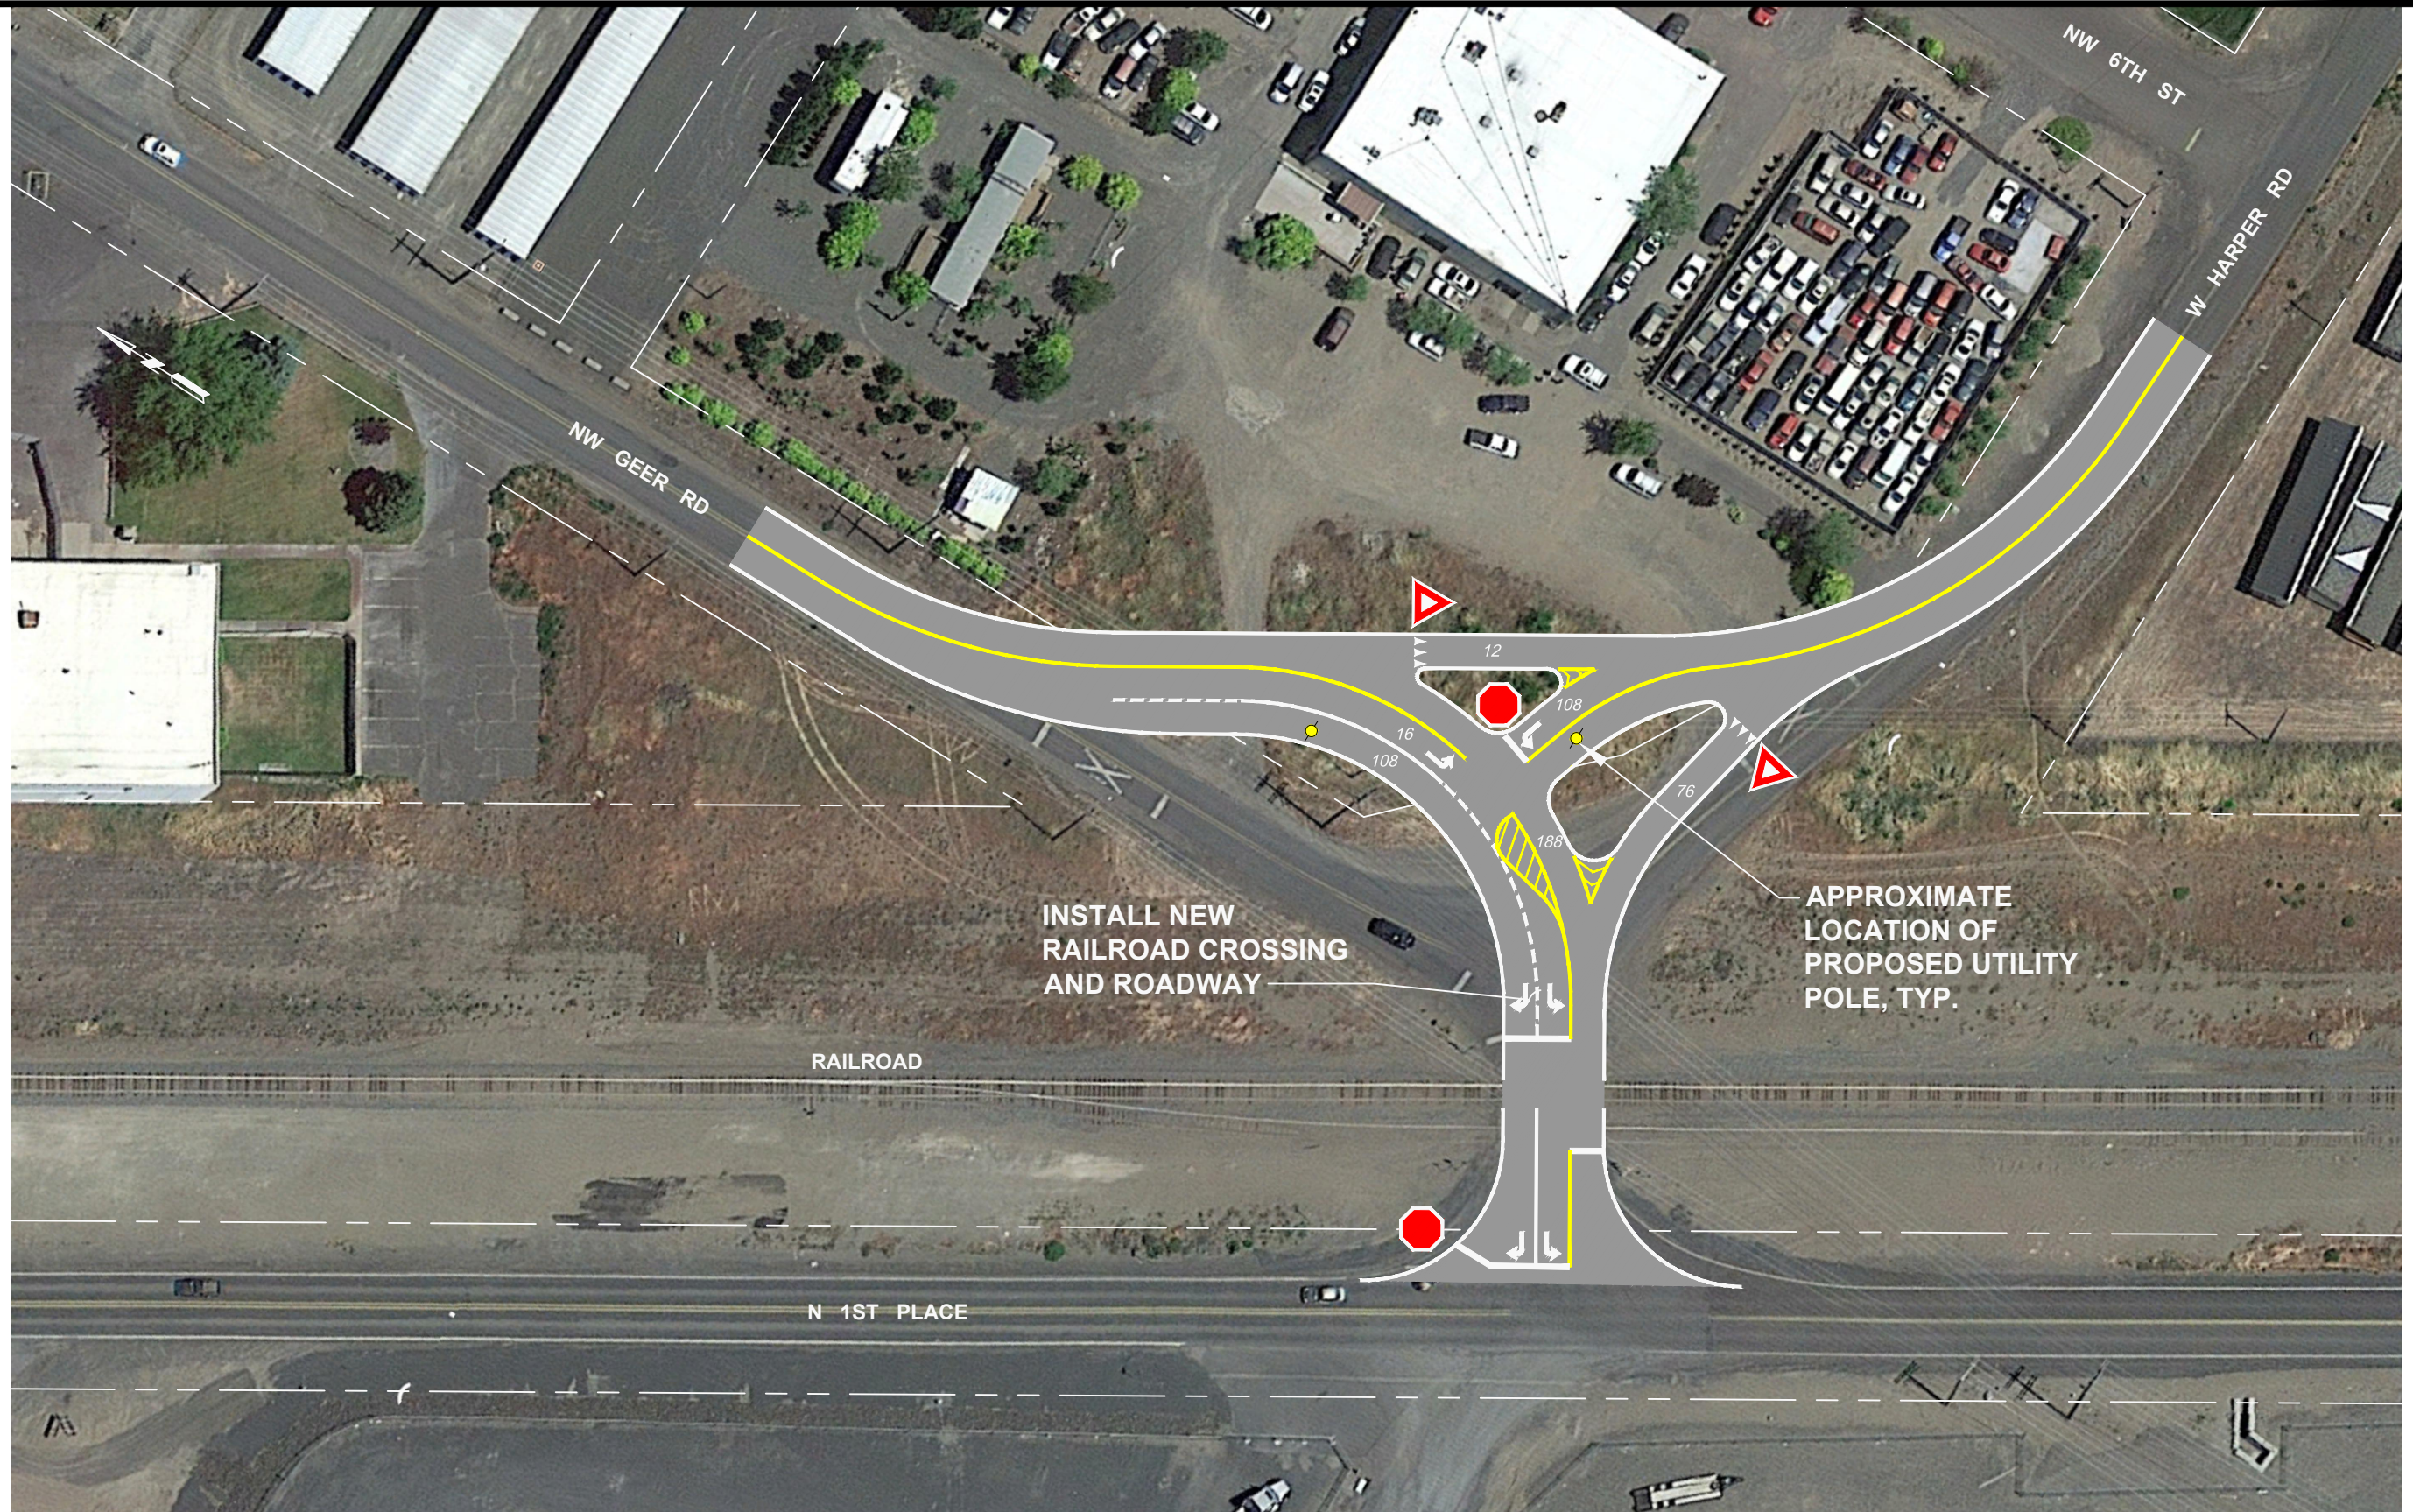

30 0 30 60 90
SCALE IN FEET

ap anderson
perry
& associates, inc.

CITY OF
HERMISTON, OREGON
HARPER RD - GEER RD - N. 1ST PLACE
INTERSECTION IMPROVEMENTS
**SITE PLAN
CONCEPTUAL OPTION 5**

**FIGURE
5**