

13'-6"


12'-0"

10'-6"


9'-0"

7'-6"


6'-0"

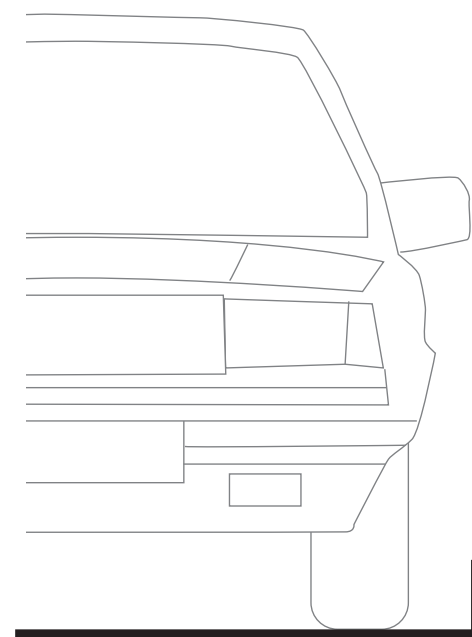

SCALE: 3/4" = 1'-0"

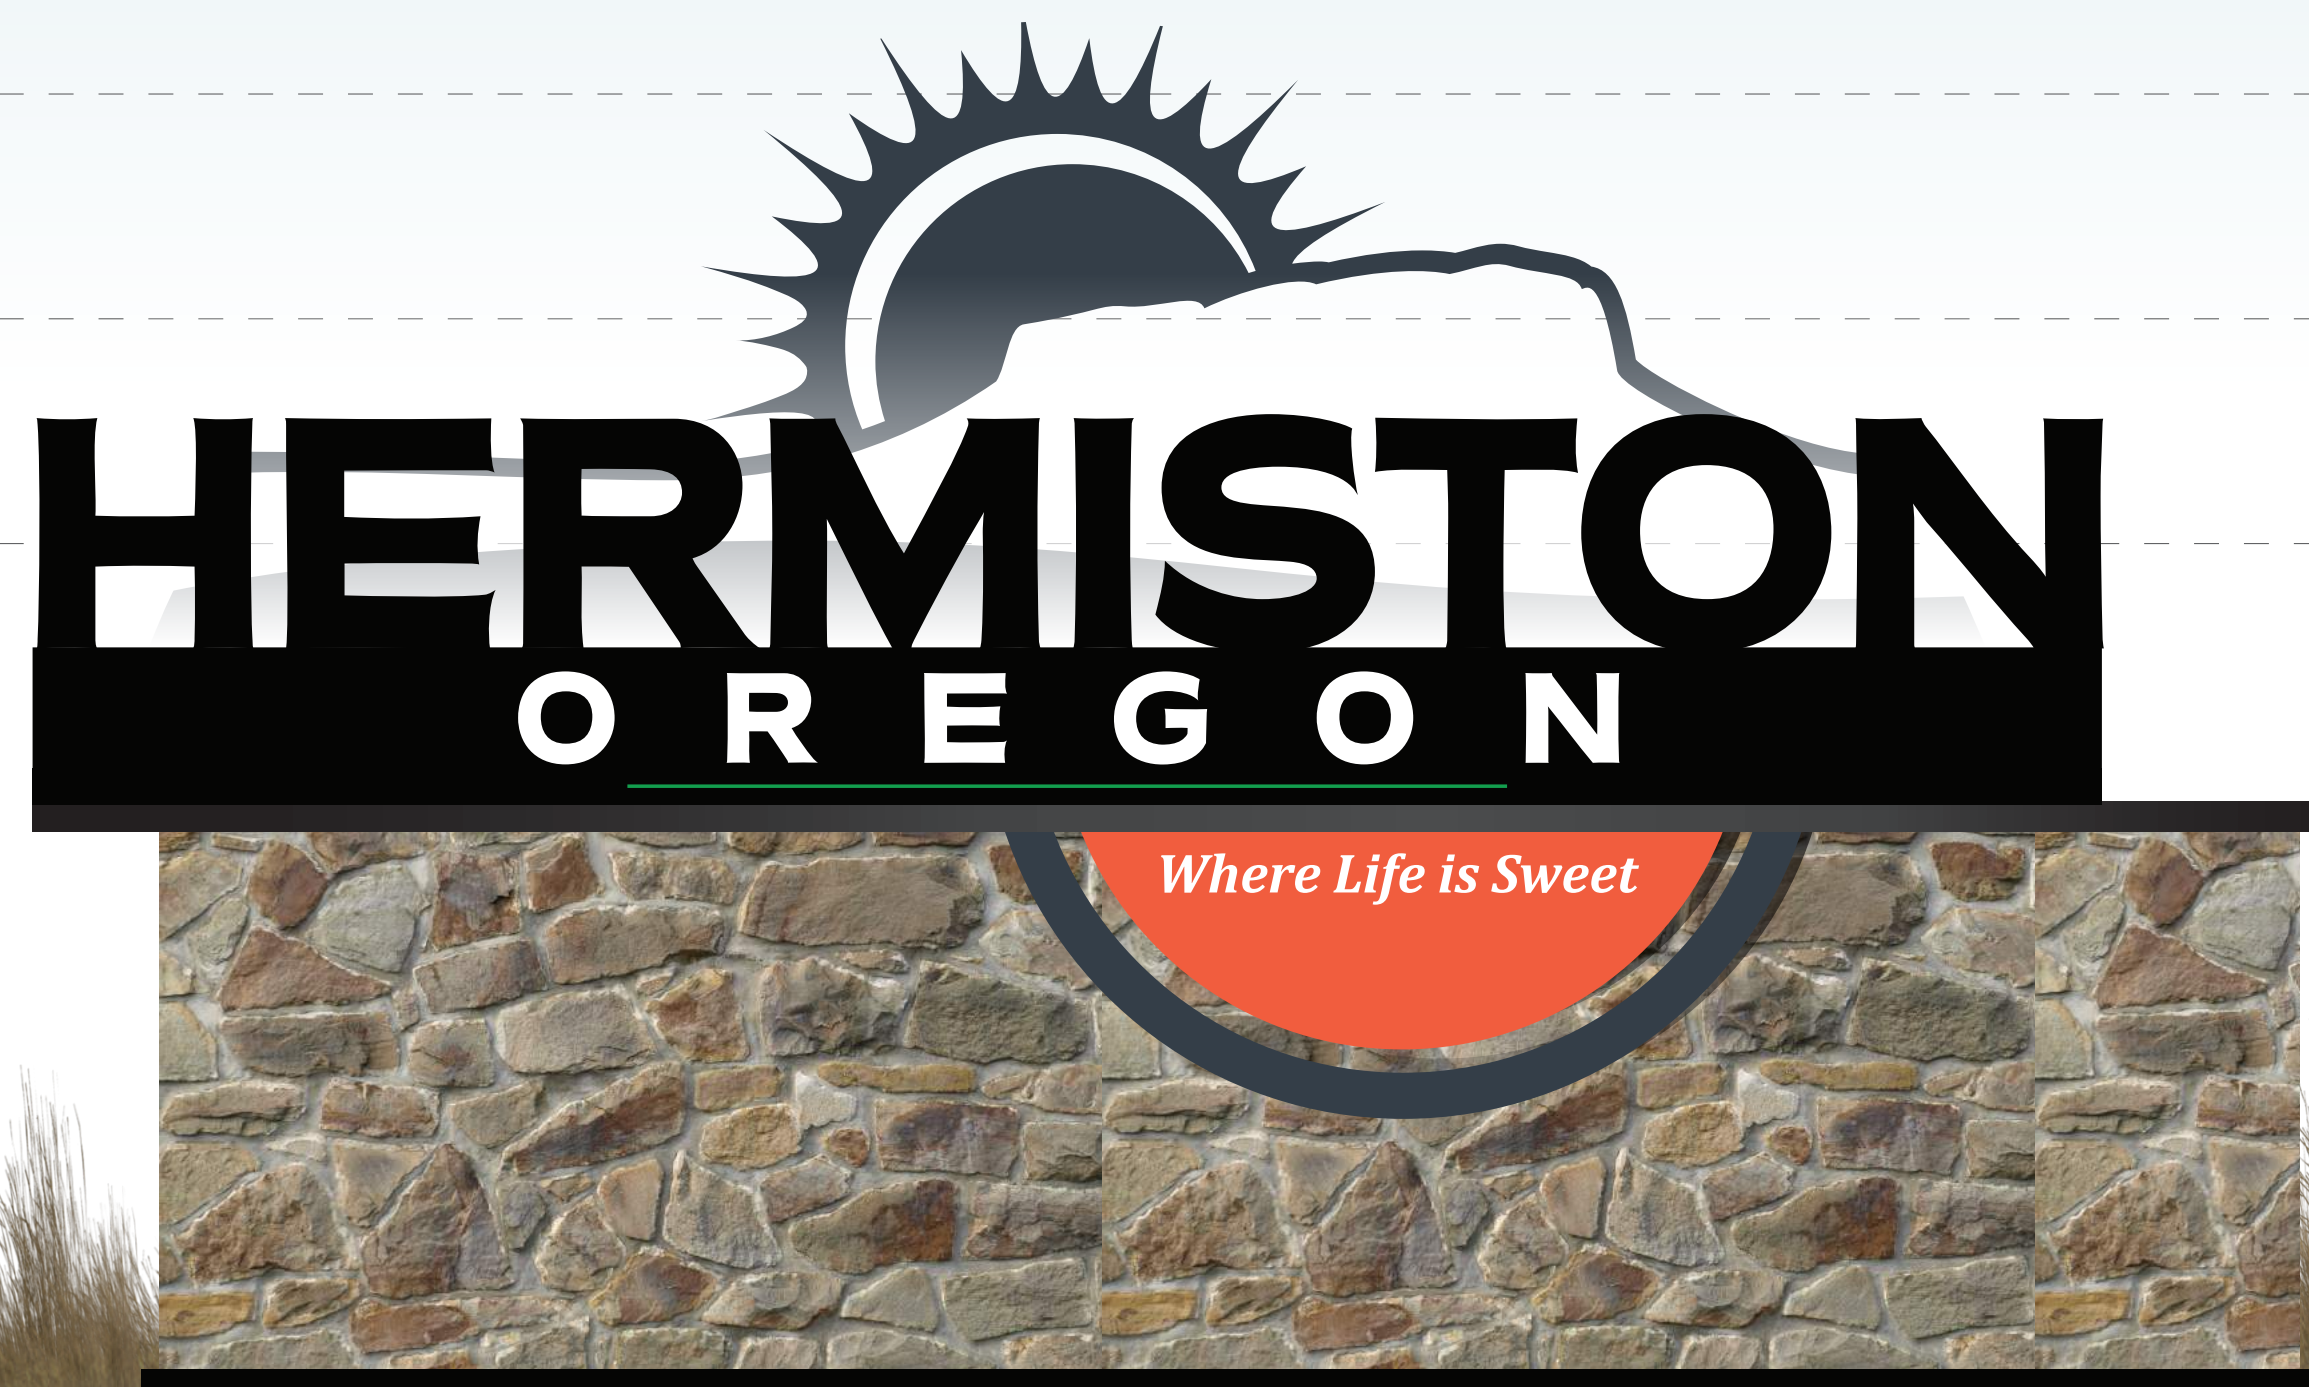


City Gateway
Option A

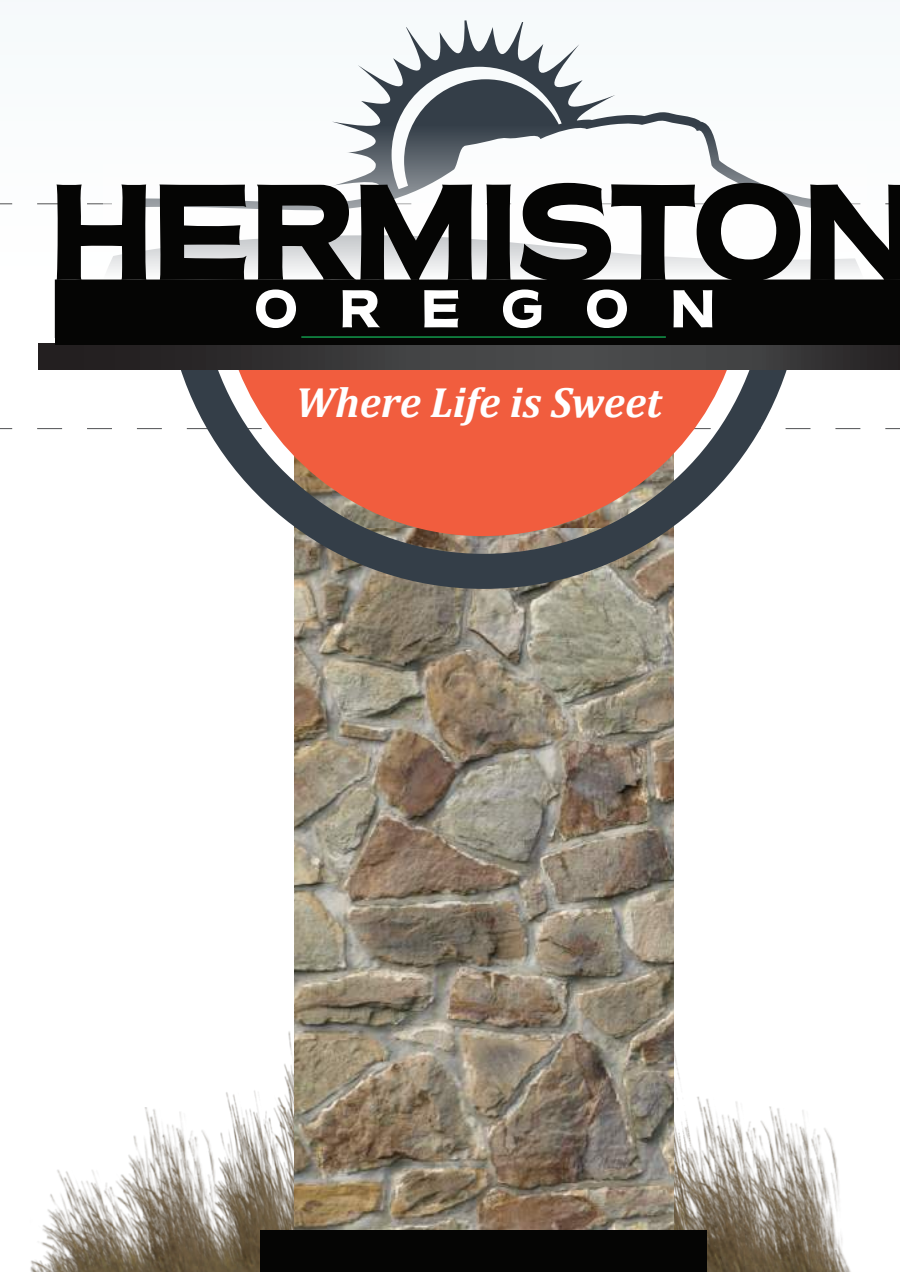


City Gateway
Option B




City Gateway
Option C

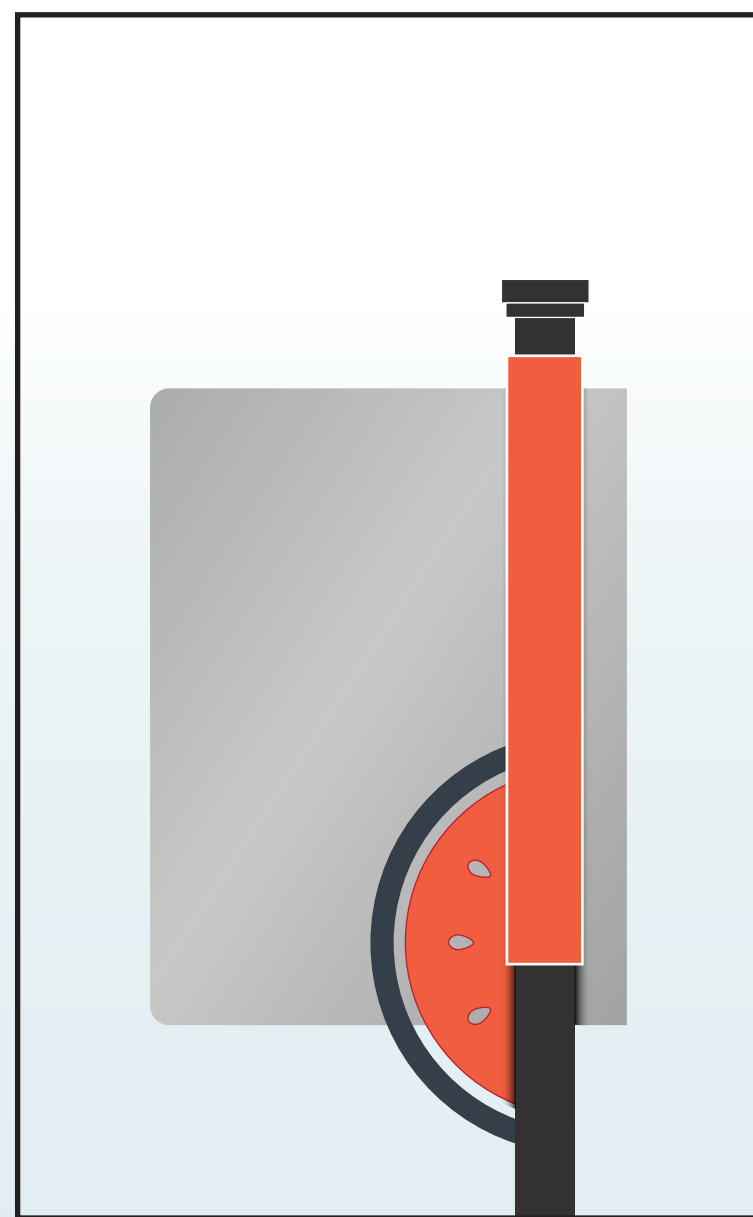

Back View

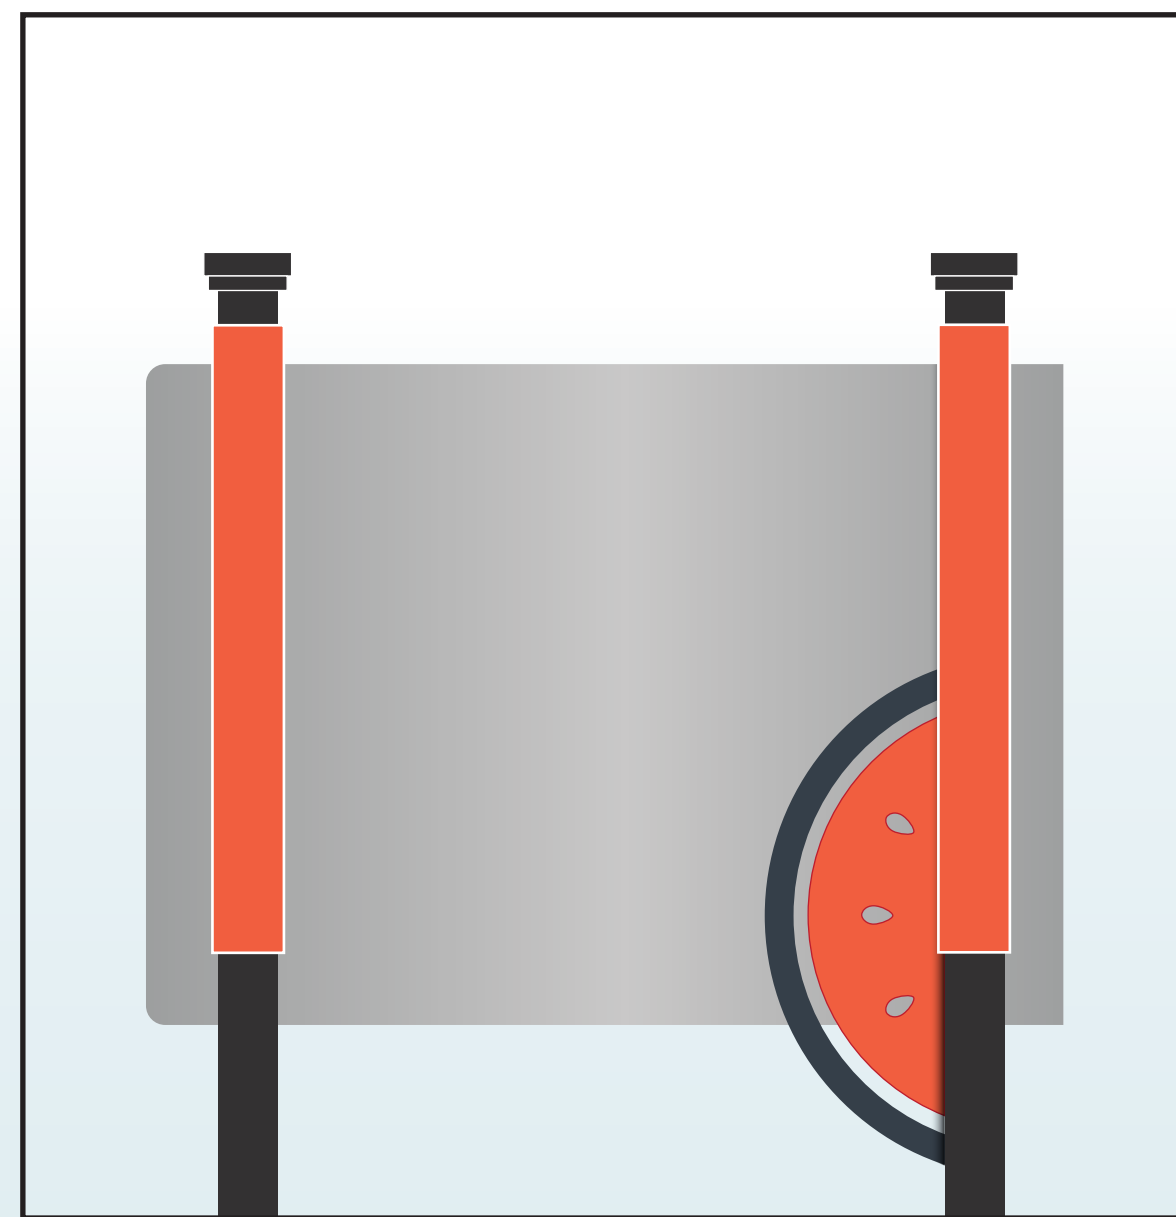

Back View

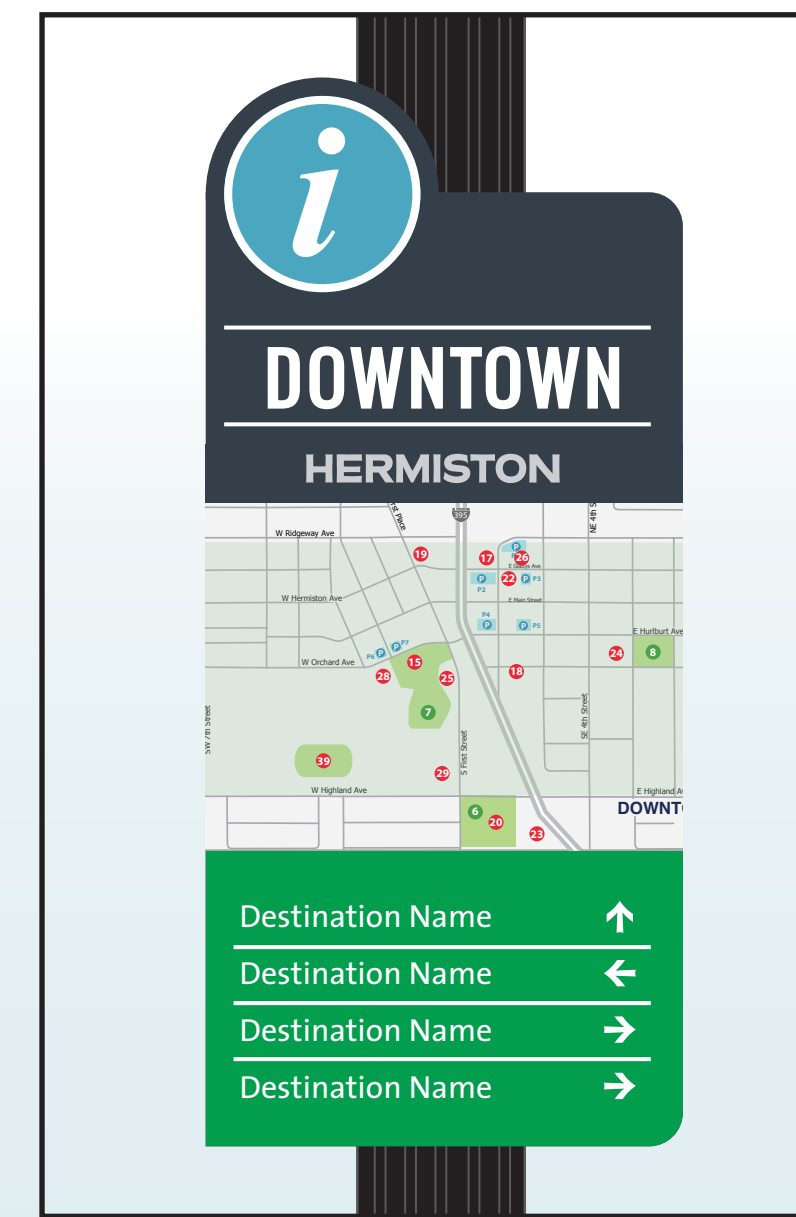

13'-6"


12'-0"

10'-6"

9'-0"

7'-6"

6'-0"

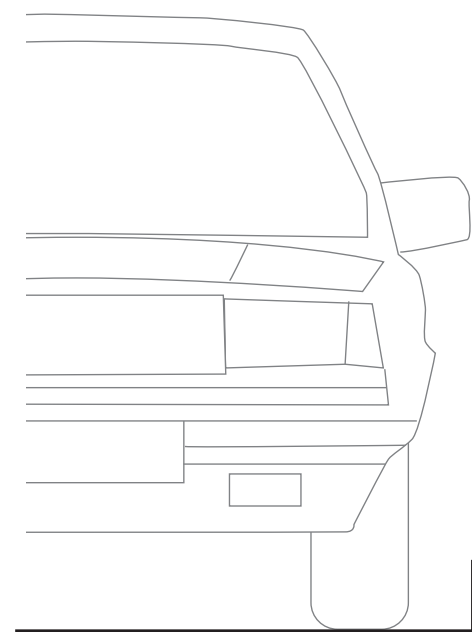

SCALE: 3/4" = 1'-0"

Vehicular Directional
(25 MPH & Less)

Side View

Vehicular Directional
(25 MPH & More)


Parking Trailblazer

Side View


Park Identification

Pedestrian
Directional

Trailhead Marker

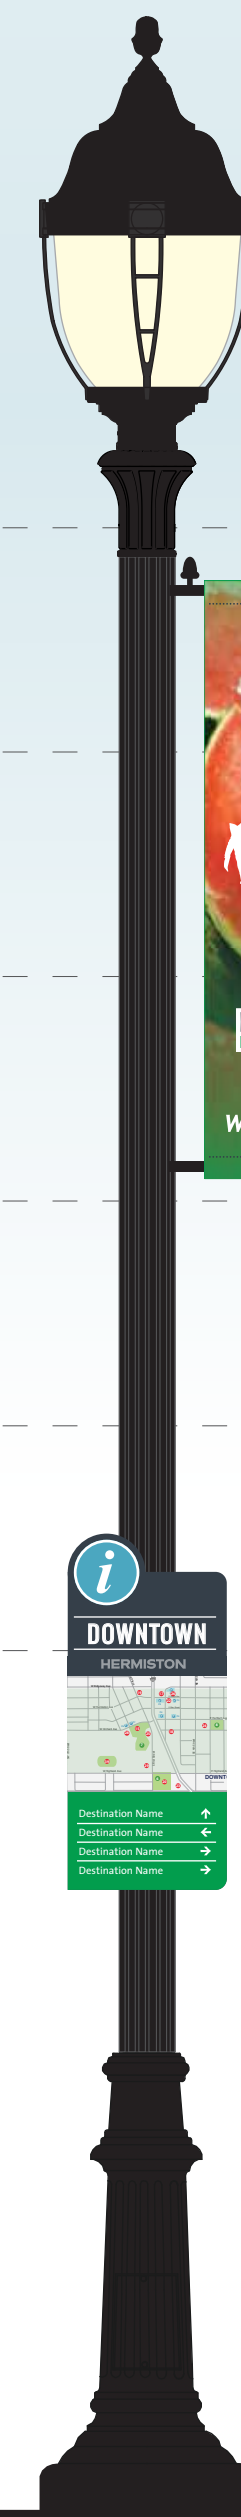


Banners

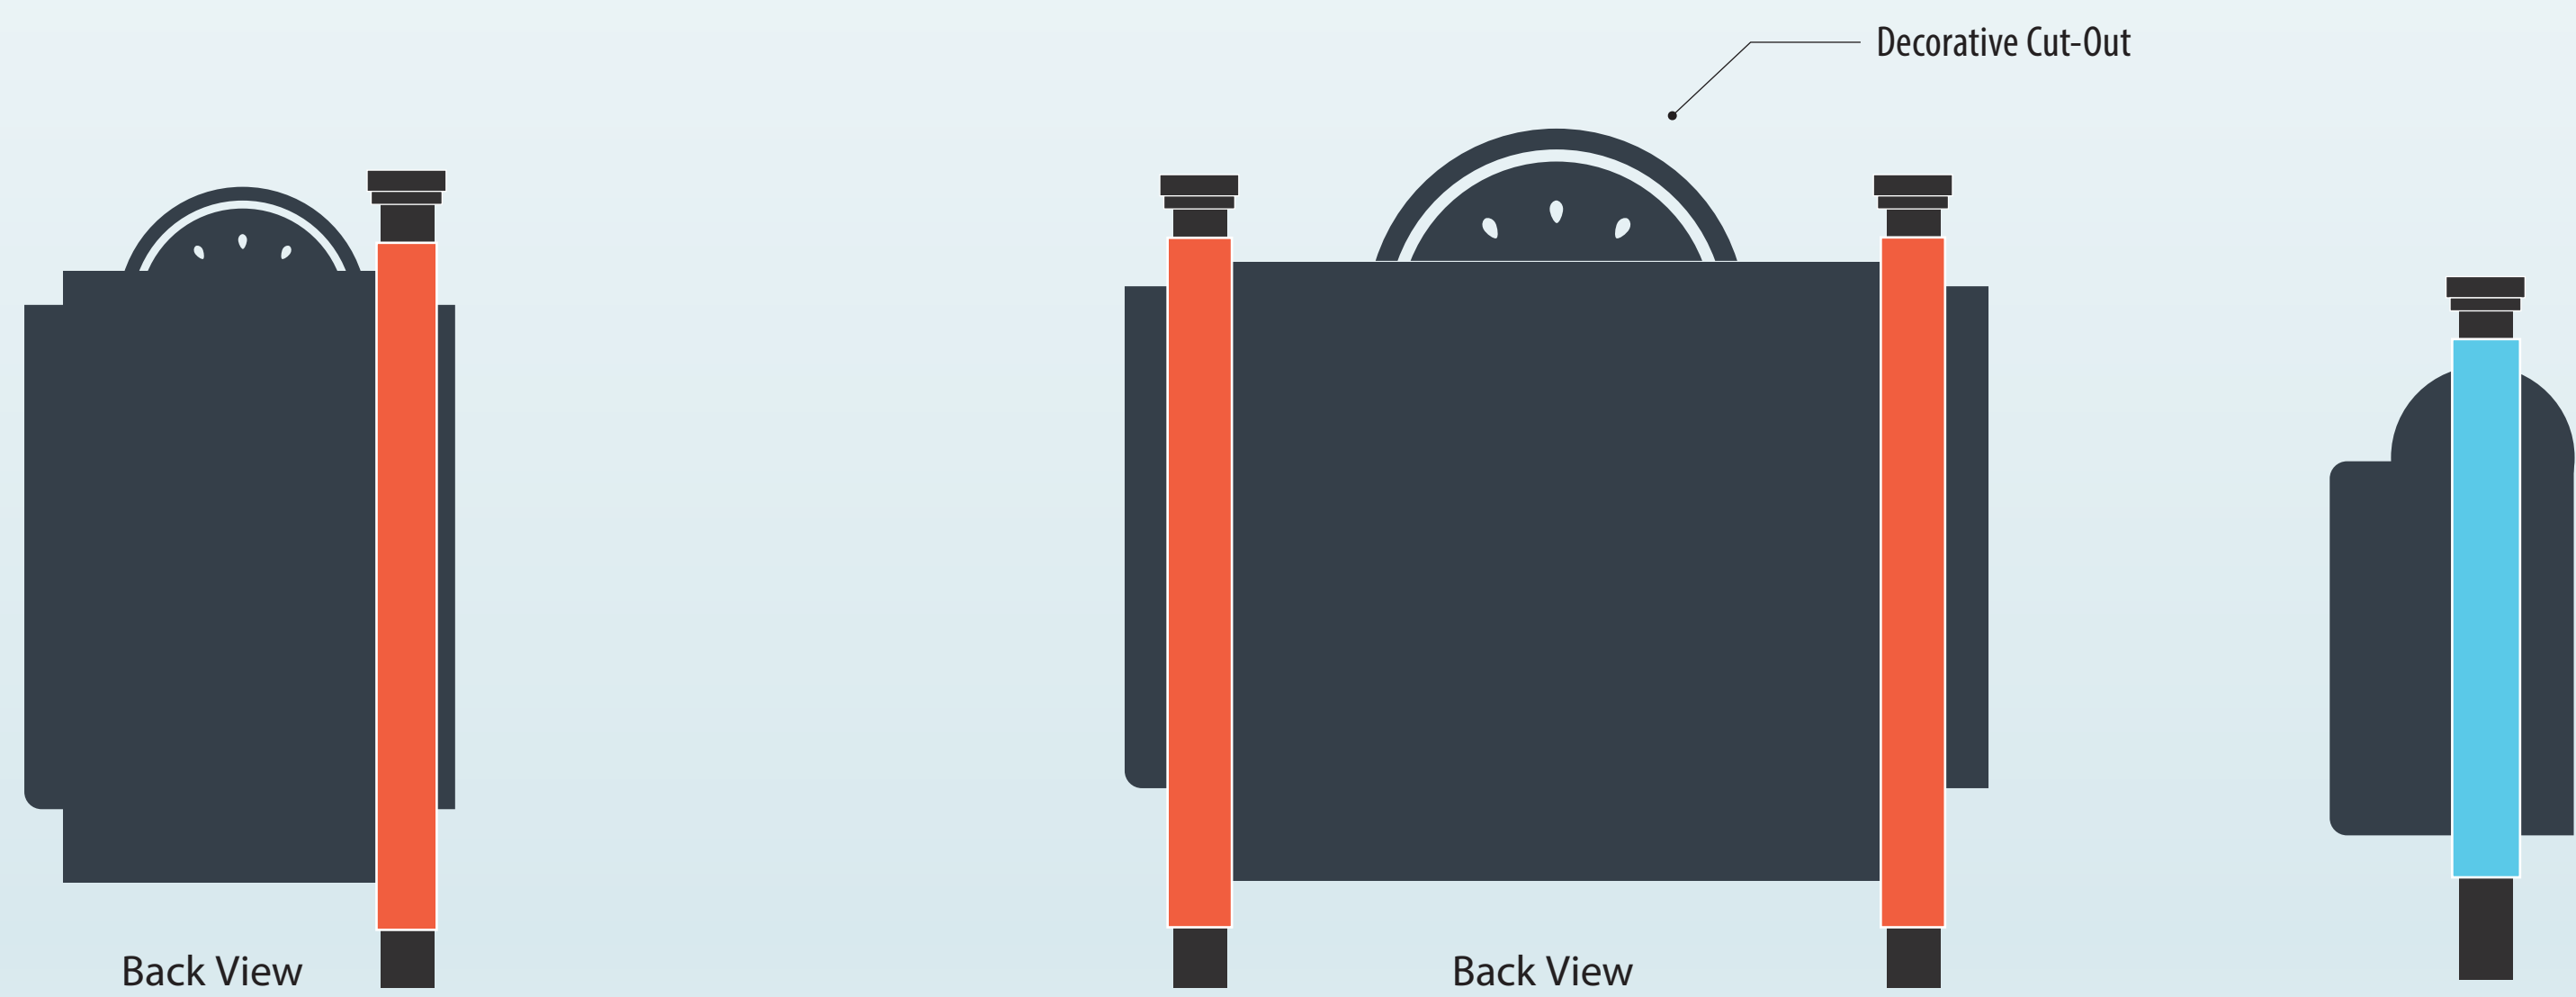

Back View

Back View

Back View

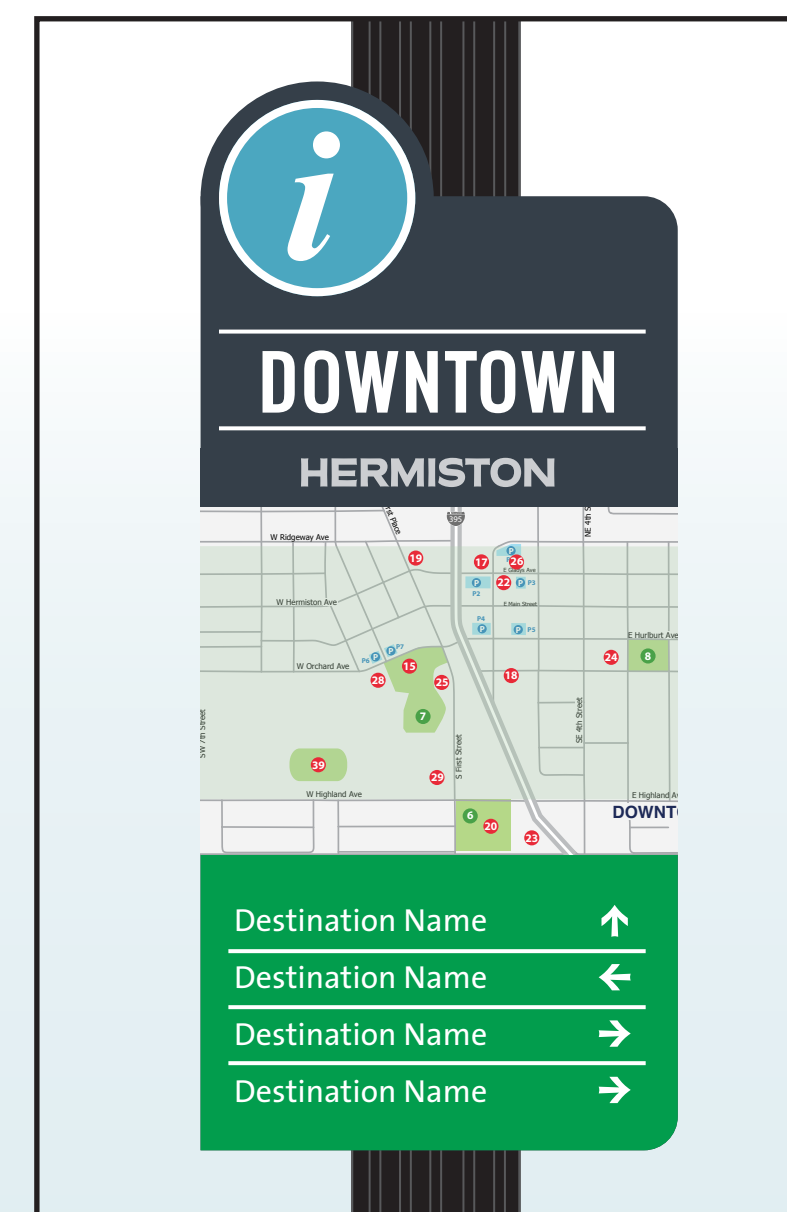

Alternate- Cut Letters

13'-6"

12'-0"

10'-6"

9'-0"

7'-6"


6'-0"



Vehicular Directional
(25 MPH & Less)



Side View

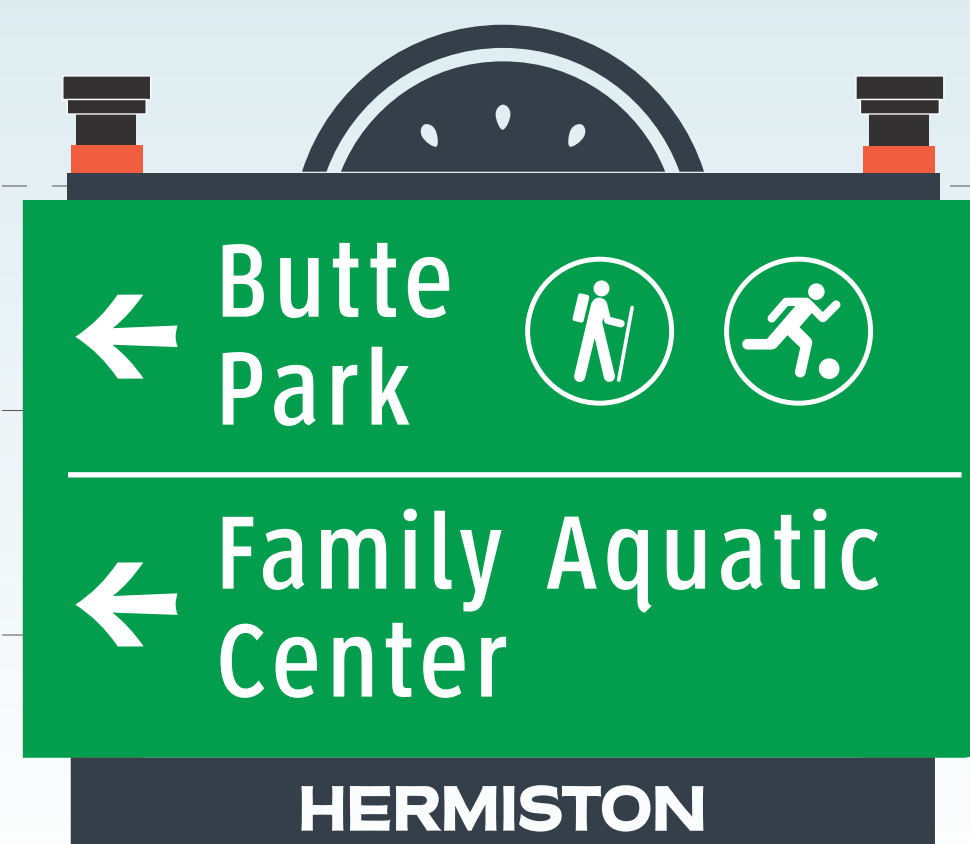


Vehicular Directional
(25 MPH & More)



Parking Trailblazer



Side View

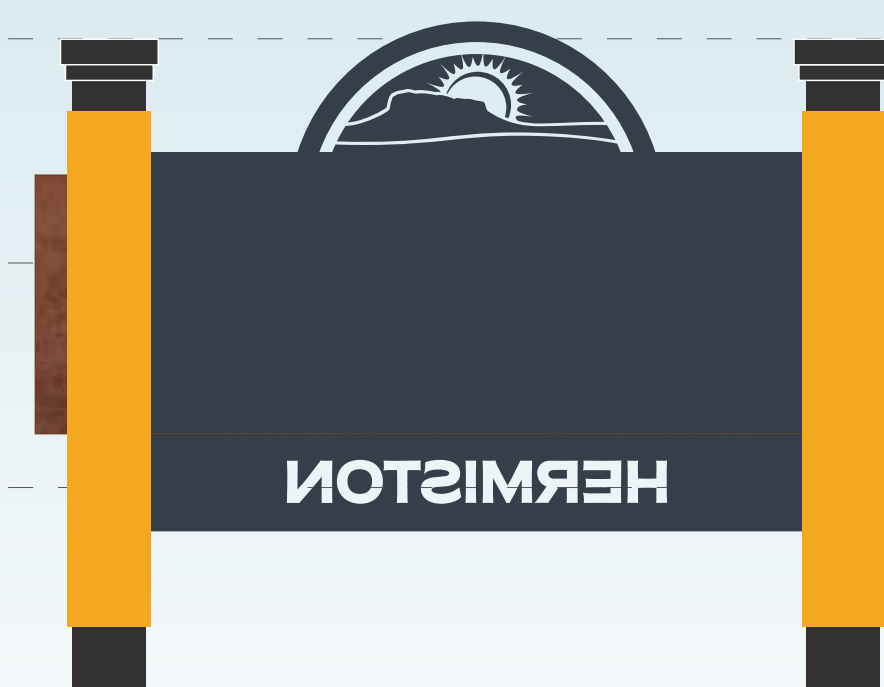

Back View



Park Identification




Pedestrian
Directional



Banners



Trailhead Marker

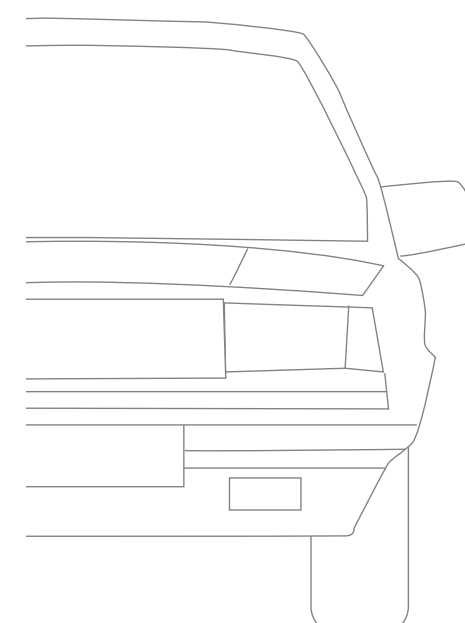

SCALE: 3/4" = 1'-0"