





Q:\HERMISTON\736-104 W Ridgeway WSI - 2020\Drafting\736-104-060G-102INDEX.dwg, Layout1, 11/18/2020 11:30 AM, gsaubier

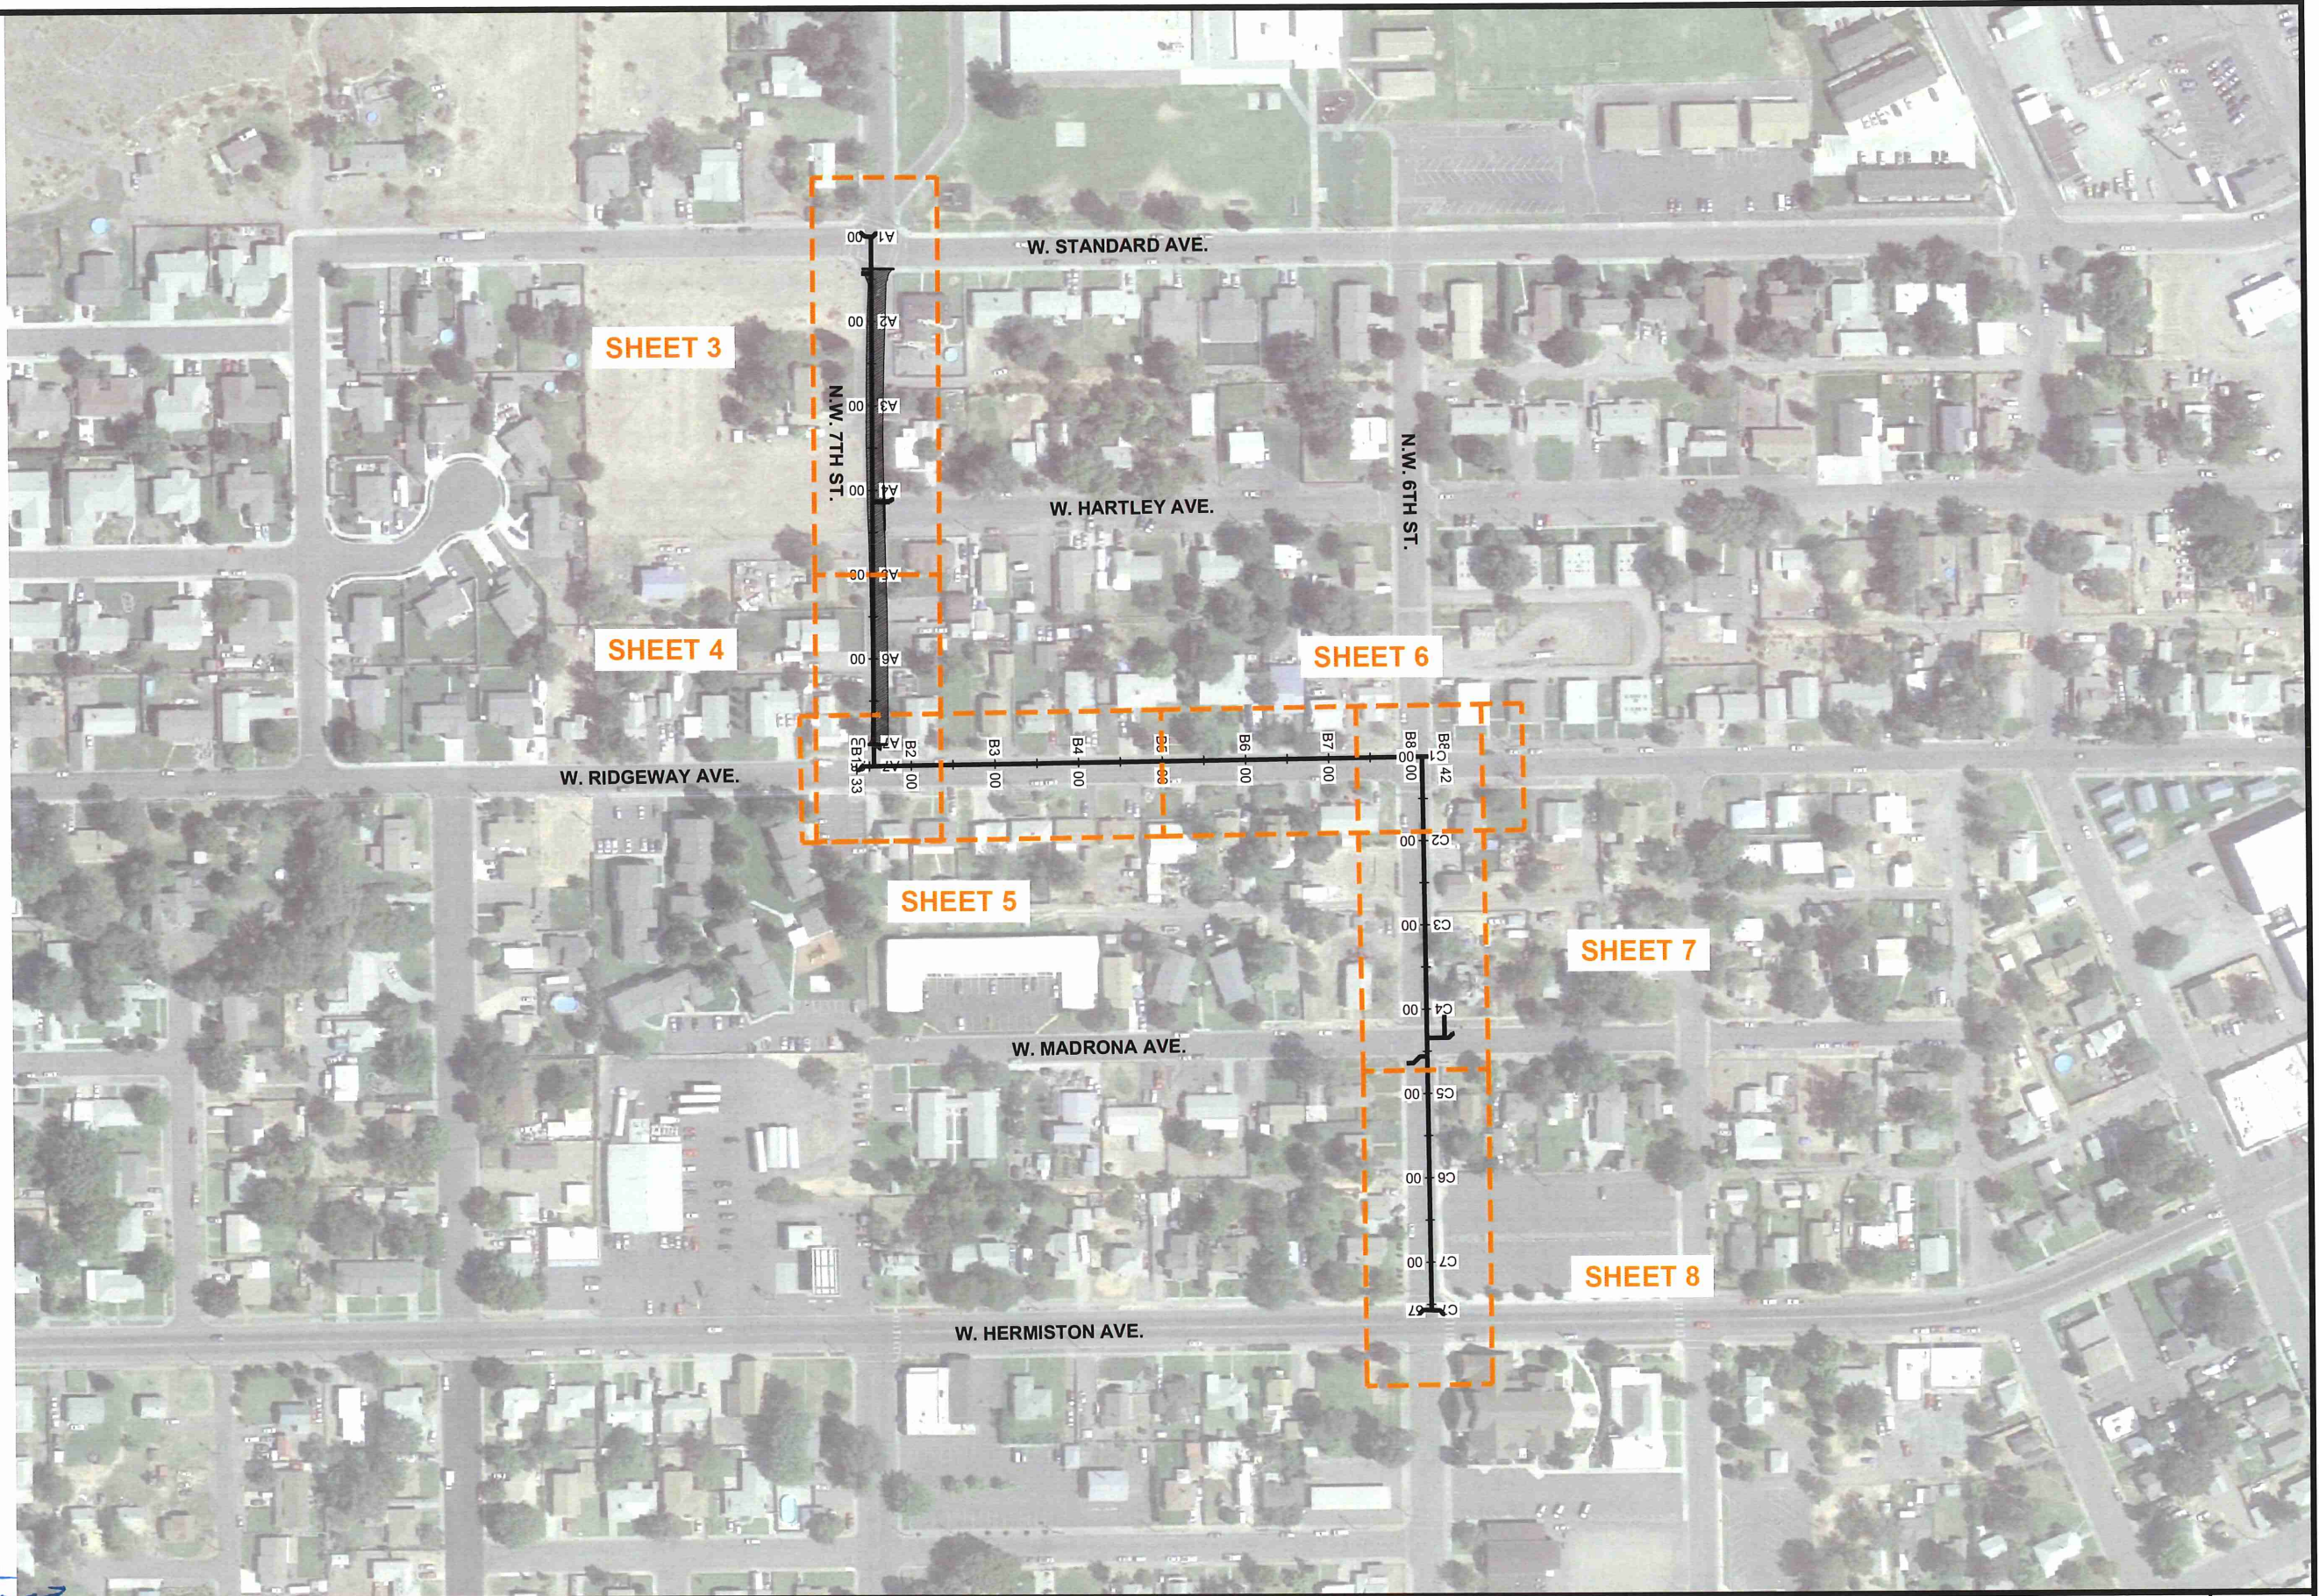

RENEWS 06-30-21
SIGNED 11-18-20

REVISION	BY	DATE
DESIGNED BY	J. LOTT / C. HUTCHINS	
DRAWN BY	G. SAURBIER	
REVIEWED BY	D. WILDMAN	

JOB NUMBER	736-104	DATE	2020
ACAD FILE:	736-104-060G-102INDEX.dwg		
COPYRIGHT 2020 BY ANDERSON PERRY & ASSOC., INC.			

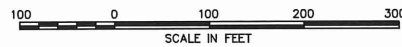

FOR REVIEW ONLY
NOT FOR CONSTRUCTION



CITY OF HERMISTON
W. RIDGEWAY AVE.
WATER SYSTEM IMPROVEMENTS

SHEET INDEX

SHEET

2