



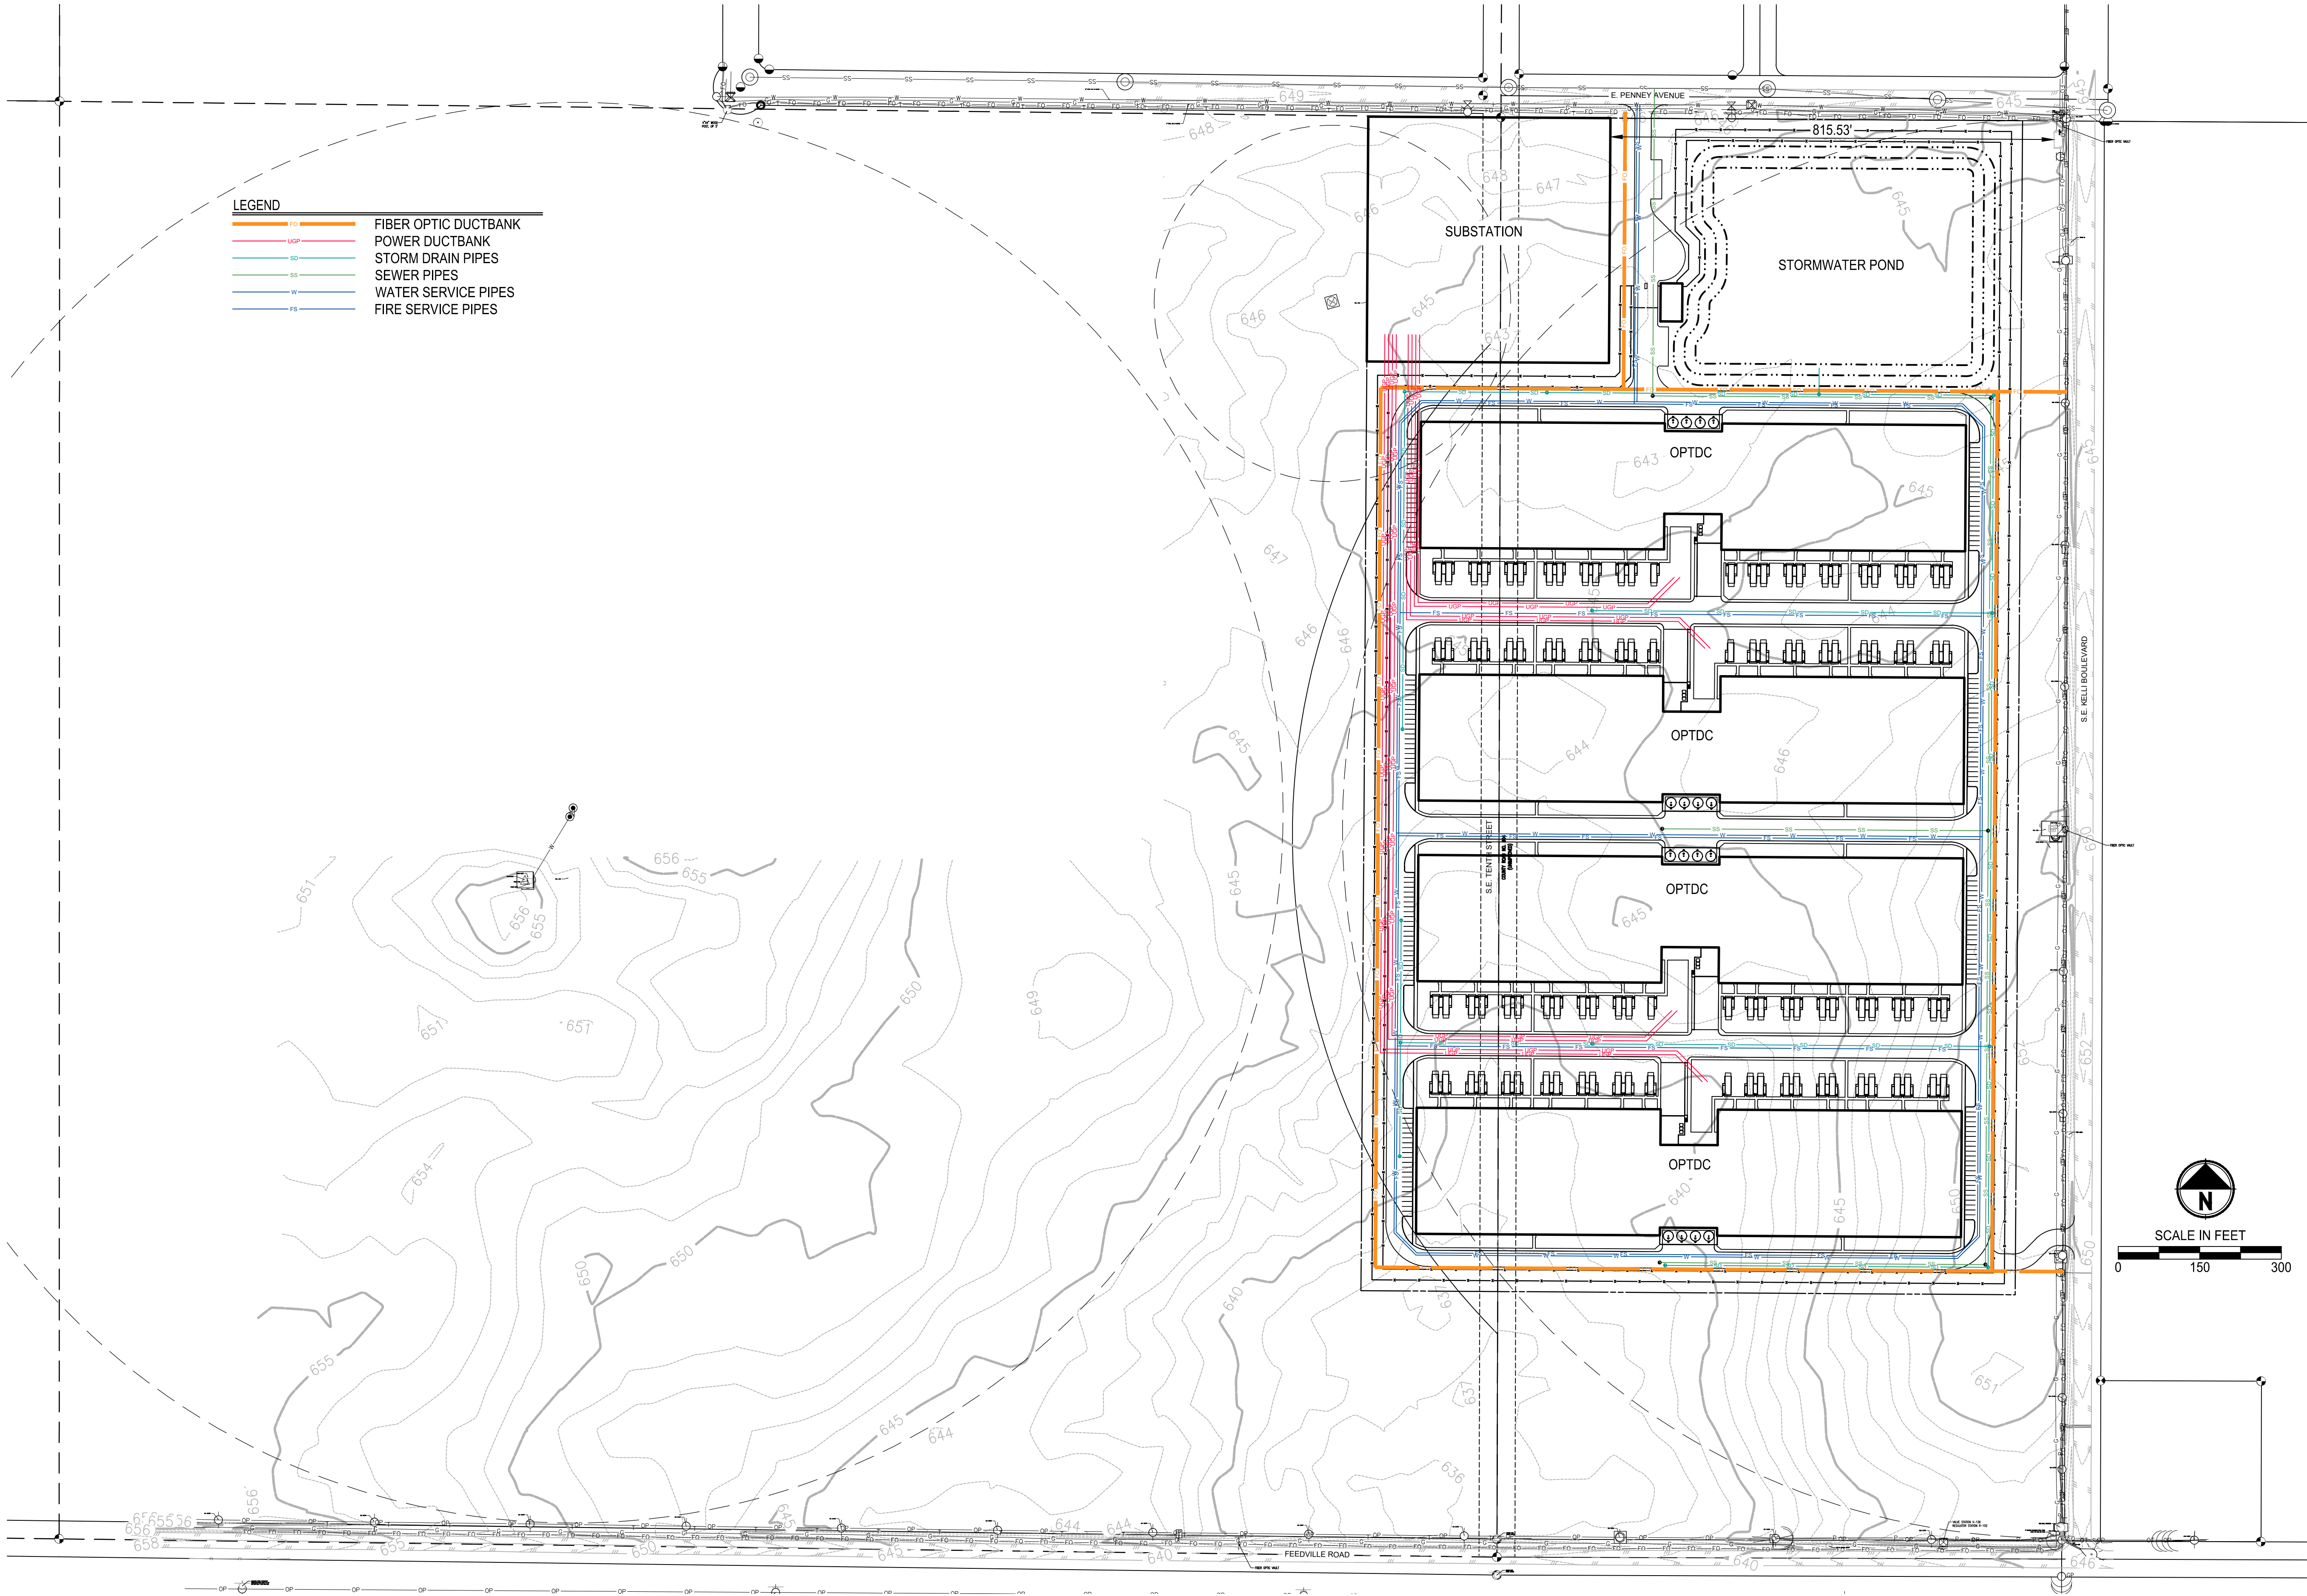

- LEGEND
- FO FIBER OPTIC DUCTBANK
 - PO POWER DUCTBANK
 - SD STORM DRAIN PIPES
 - SS SEWER PIPES
 - W WATER SERVICE PIPES
 - FS FIRE SERVICE PIPES

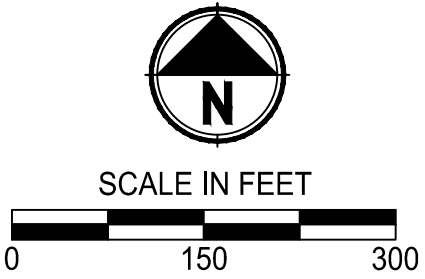

% REVIEW SUBMITTAL
NOT FOR CONSTRUCTION

PROJECT NAME		SHEET NO.		DATE		BY	
SITE LAYOUT NORTH - SOUTH CONFIGURATION		1 OF XX		XX		XX	
DRAWING NO.		1 OF XX		DATE		BY	
SP1.0		XX		XX		XX	

Parametrix
ENGINEERING - PLANNING - ENVIRONMENTAL SCIENCES
150 NW PACIFIC PARK LANE, SUITE 110 | BEND, OR 97701
P-50150470
WWW.PARAMETRIX.COM

DESIGNED: []
CHECKED: []
APPROVED: []

DATE: XX/XX/XX
DRAWN: []
SCALE: 1" = 100'

ONE INCH
AT FULL
SCALE, IF
NOT SCALE
ACCORDINGLY

REVISIONS

1					
2					
3					
4					
5					