

STAHL REPLAT

A Replat of Parcel 1 of Partion Plat 1997-06 & Parcel 2 of Partition Plat 2019-08 Township 4 North, Range 28 East, W.M., Sections 23 & 24 City of Hermiston, Umatilla County, Oregon For:

**Stanfield Hutterian Brethern
36345 Despain Gulch Road
Stanfield, Oregon 97875**

PROPERTY DESCRIPTIONS:

**PARCEL 1 of Partition Plat 1997-06
PARCEL 2 of Partition Plat 2019-08**

SURVEY RECORDS:
R1 - McKinnis for Cook, P.P. 1997-06, C.S. #97-064-B
R2 - Edwards for Cook, P.P. 2011-19, C.S. #C-1634-C
R3 - Posada for Cook, P.P. 2019-08, C.S. #19-034-B
R4 - Edwards for Umatilla Electric, C.S. #90-005-A
R5 - Best for Hermiston Foods, LLC, C.S. #18-008-B

I do hereby certify that this is a true and exact copy of the Original Partition Plat as filed for Stahl Hutterian Brethern in Umatilla County.

SURVEYORS CERTIFICATE & NARRATIVE:

I, Ronald V. McKinnis, being a Registered Professional Surveyor of the State of Oregon, certify that I have correctly Surveyed and Monumented the lands as described in the Property Description on theface of this Plat, and that this Plat meets all the requirements as established by Chapter 92, Oregon Revised Statutes.

This survey is based on the previous survey by Posada for Cook, Partition Plat 2019-08 and my survey for Cook, Partition Plat 1997-06. The Bearing Base for this survey was the South Line of Section 23 along Feedville Road as shown consistent with Posada's survey and Edwards', R2. The Initial Point of this survey is the Brass Cap Quarter corner common to Sections 23 & 24. This survey was completed with a Trimble GPS RTK Total Station.

OWNER'S DECLARATION:

We, the undersigned owners of the lands as shown on this plat, do hereby acknowledge that we have caused this plat to be created, We authorized that this Plat be prepared in accordance with the provisions of ORS Chapter 92, and we recognize this Plat as the Official Plat and Map of the Partition as filed in the County of Umatilla, State of Oregon.

By OWNER:

Herb Stahl, for Stanfield Hutterian Brethern

On this ____ day of _____, 2019, the above individual appeared personally before me and is known to me to be the identical individual who executed this plat declaration and acknowledged that he did so freely and voluntarily.

Before me: _____
Notary Public for Oregon

My Printed Name is _____

My Commission No. is _____

My Commission Expires _____

**Umatilla County
Office of County Records
Recording Information
Seal**

APPROVALS:

I certify that I have examined and approved this Replat on this ____ day of _____, 2019

Umatilla County Surveyor

I certify that I have examined and approved this Replat on this ____ day of _____, 2019

City of Hermiston Planning Commission

I certify that I have examined and approved this Replat on this ____ day of _____, 2019

Mayor of City of Hermiston

I certify that I have examined and approved this Replat on this ____ day of _____, 2019

Hermiston Irrigation District

I certify that I have examined and approved this Replat on this ____ day of _____, 2019

Umatilla County Tax Assessor

I certify that I have examined and approved this Replat on this ____ day of _____, 2019

Umatilla County Tax Collector

I certify that I have examined and approved this Replat on this ____ day of _____, 2019


Umatilla County Commissioner

I certify that I have examined and approved this Replat on this ____ day of _____, 2019

Umatilla County Commissioner

I certify that I have examined and approved this Replat on this ____ day of _____, 2019

Umatilla County Commissioner

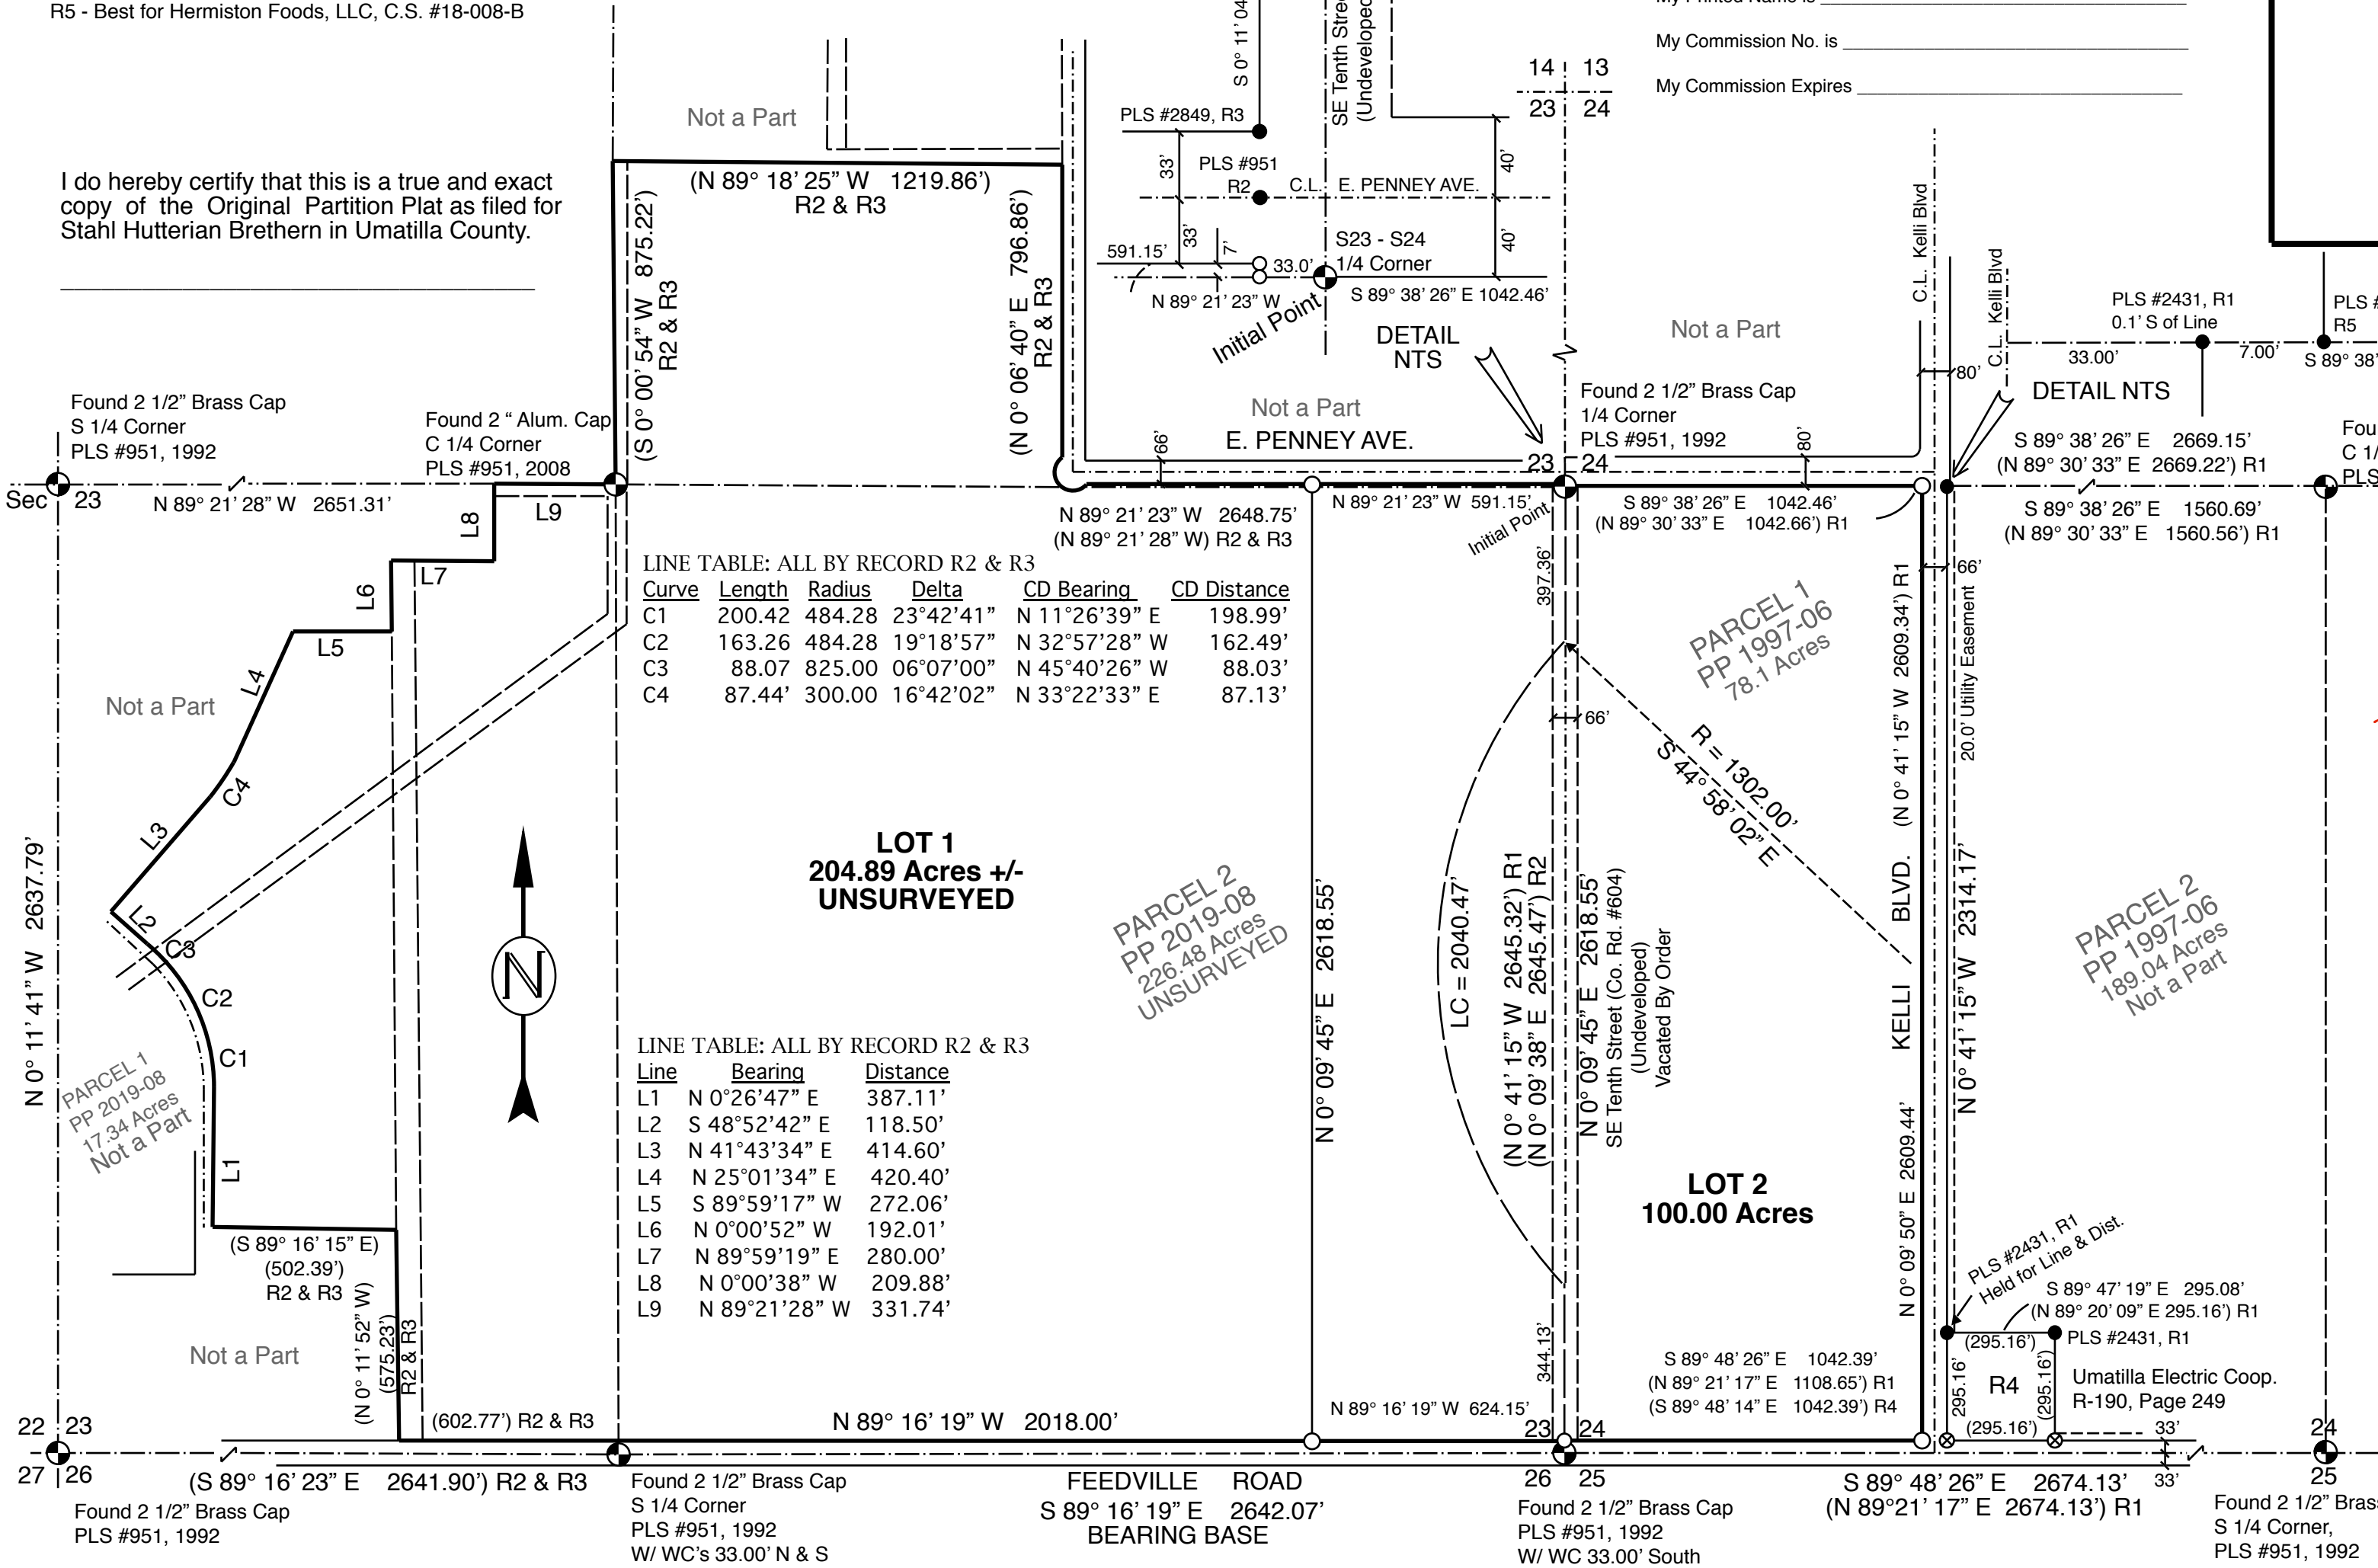

**REGISTERED
PROFESSIONAL
LAND SURVEYOR**
RONALD V. MCKINNIS
JAN. 23, 1990
2431
Expires 12-31-20

LEGEND

**SCALE 1" = 400 Ft.
October, 2019**

ENGINEERING - LAND SURVEYING - WATER RIGHTS
R. V. MCKINNIS ENGINEERING
79980 Prindle Loop Road
Hermiston, Oregon 97838
(541) -567-2017

Rev. 11-07-19